



140 St Road Improvements from 88 Ave to 90 Ave

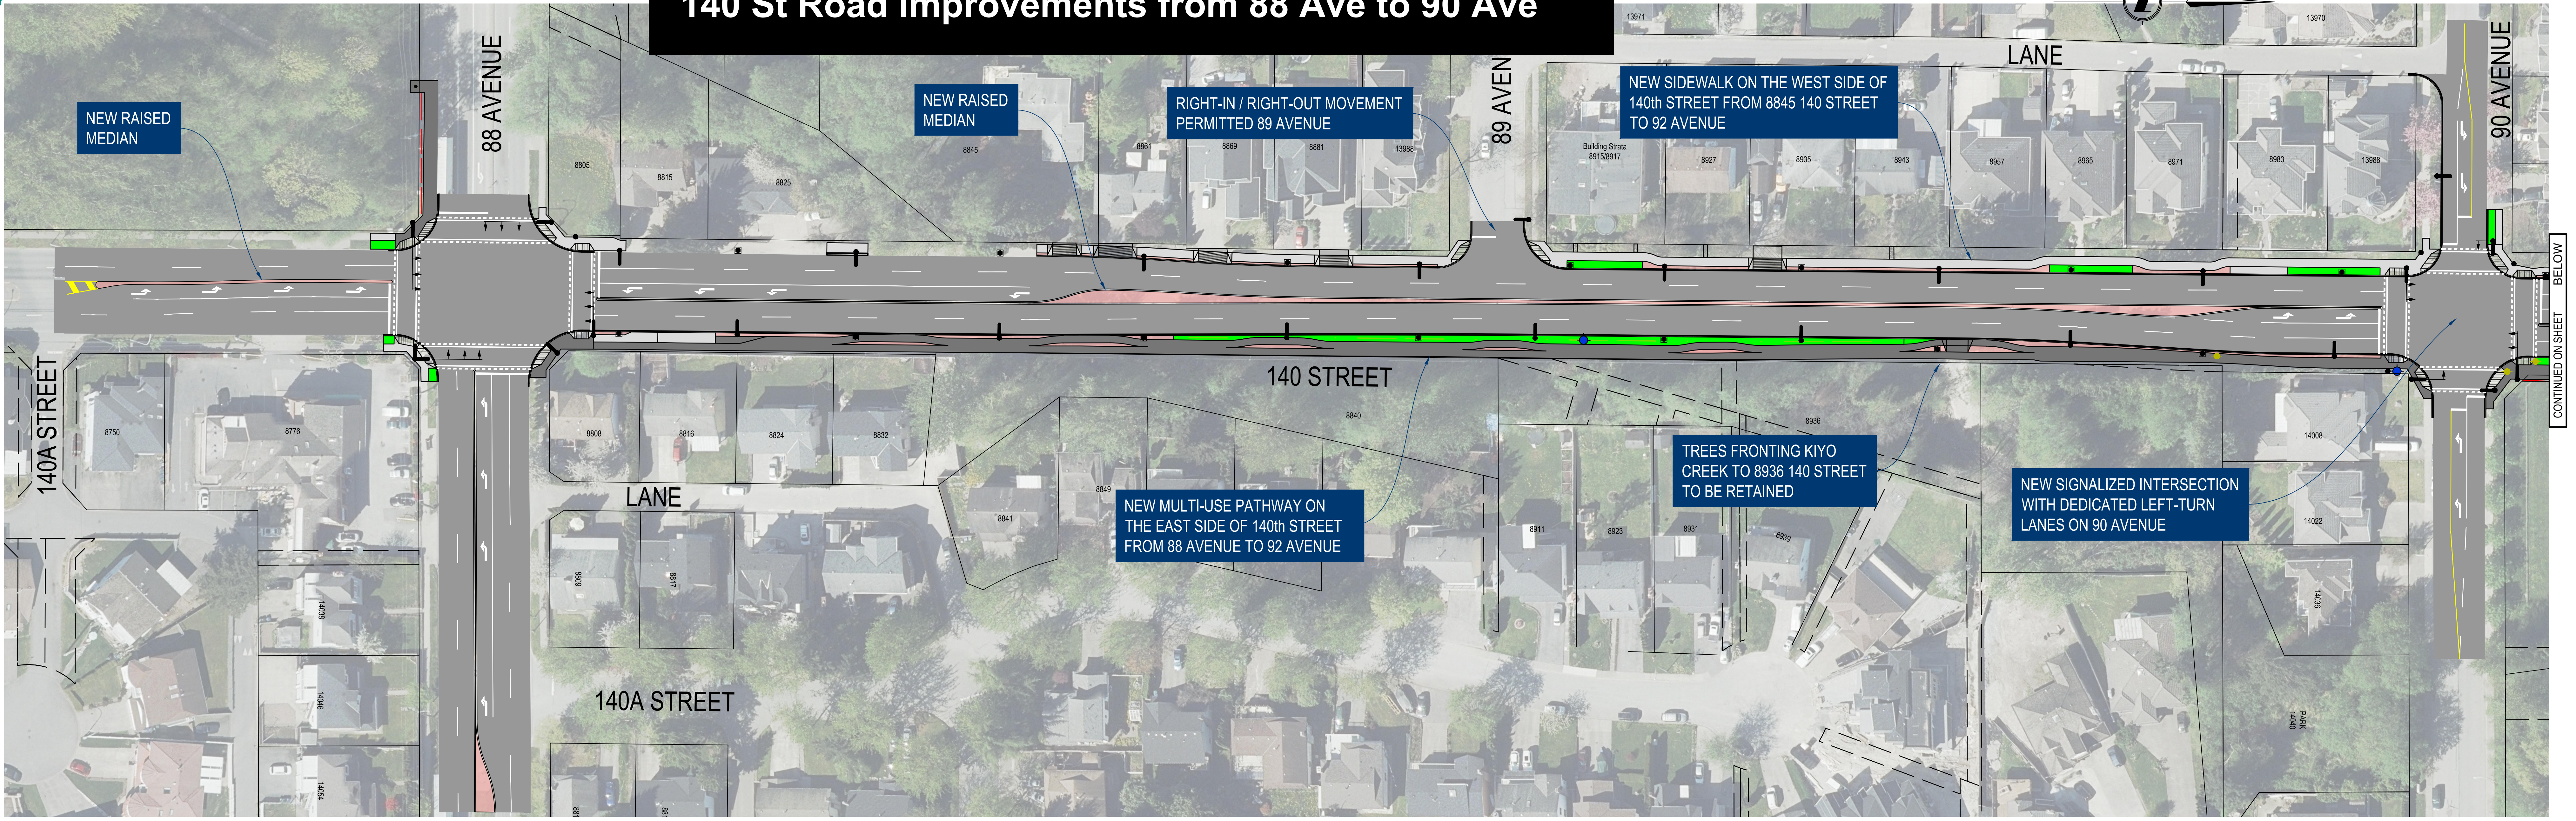

140 St Road Improvements from 90 Ave to 92 Ave

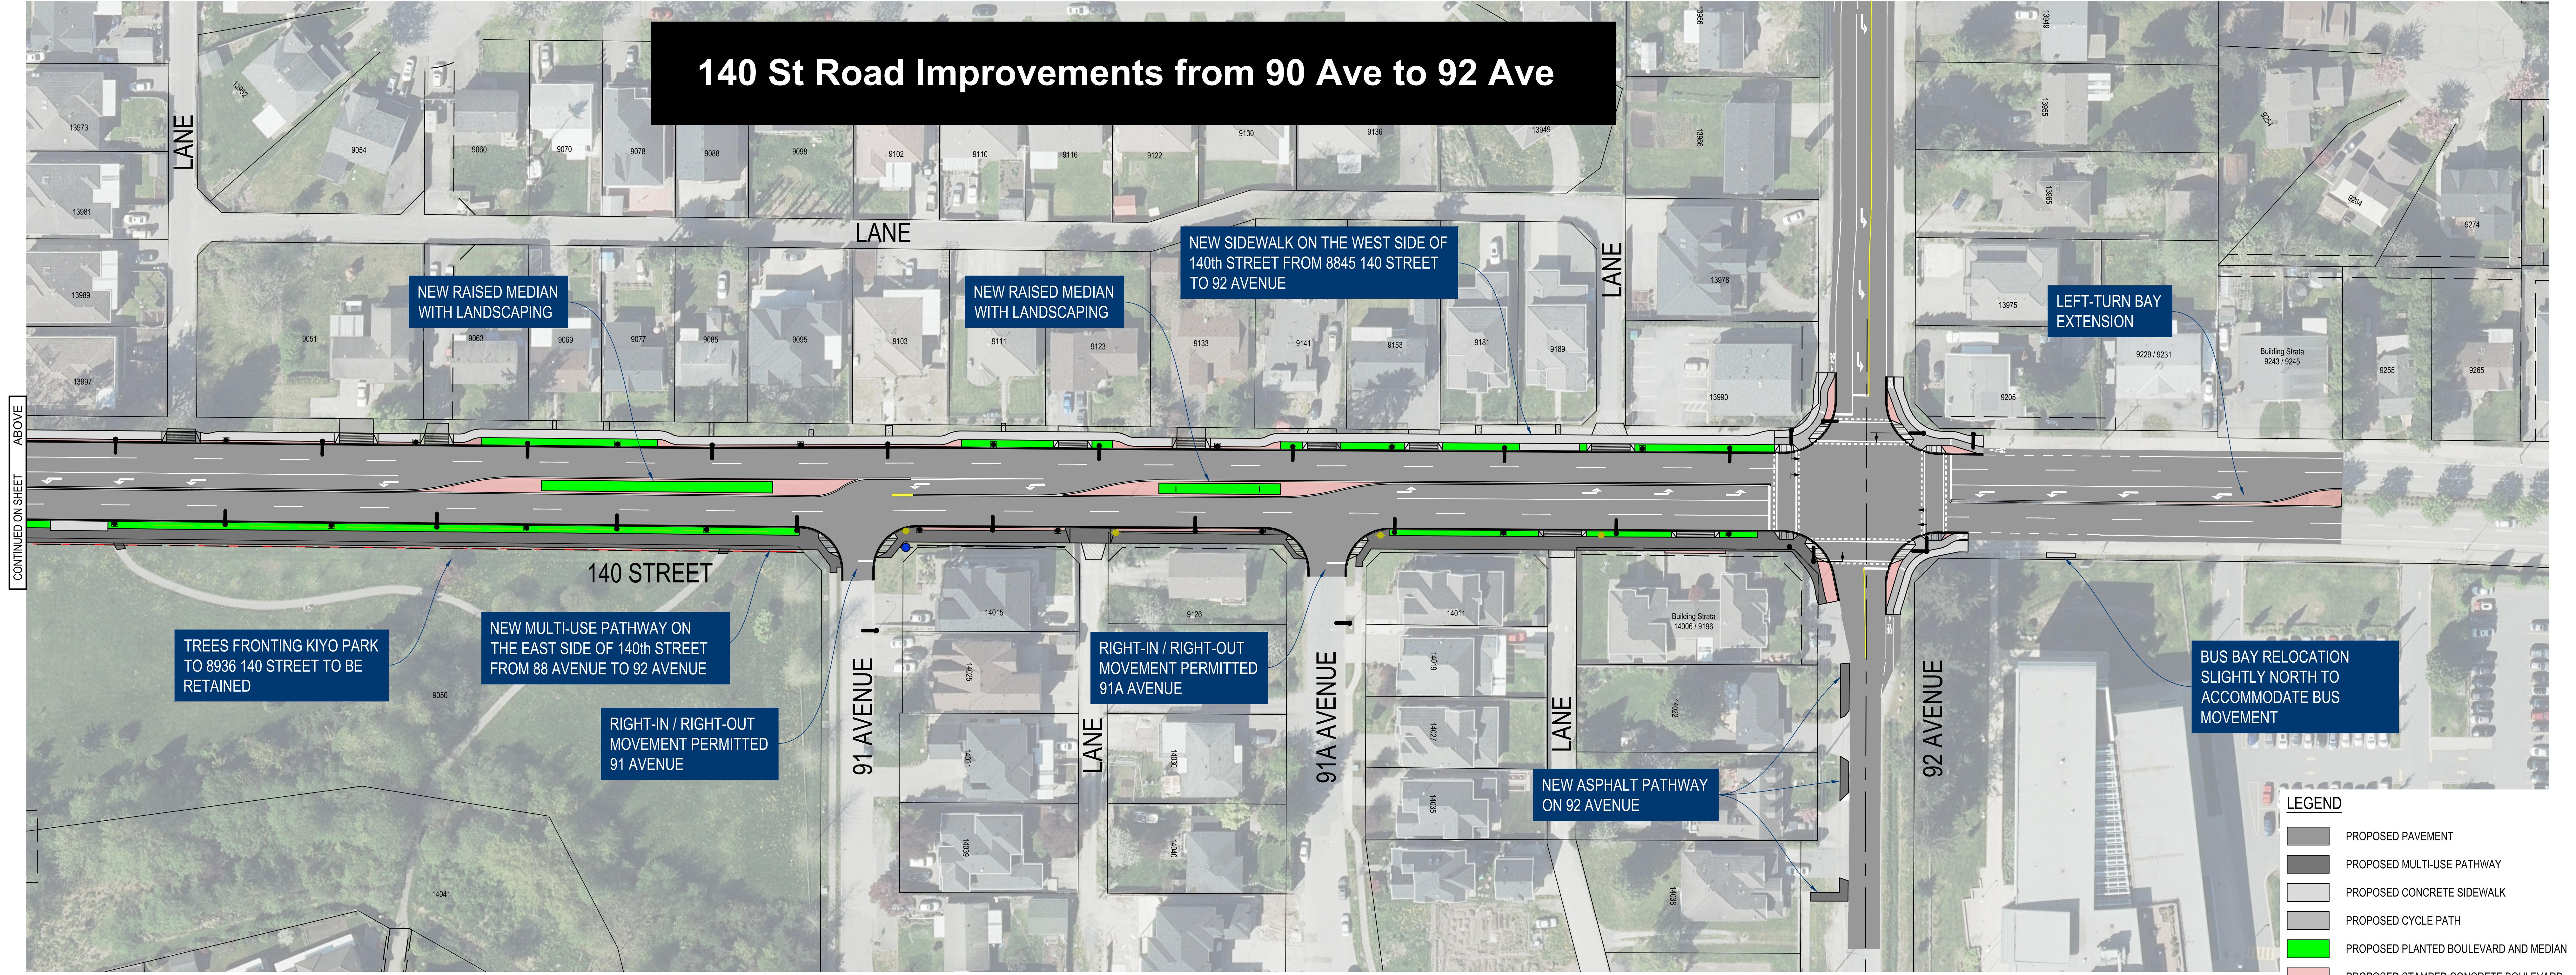

LEGEND

- PROPOSED PAVEMENT
- PROPOSED MULTI-USE PATHWAY
- PROPOSED CONCRETE SIDEWALK
- PROPOSED CYCLE PATH
- PROPOSED PLANTED BOULEVARD AND MEDIAN
- PROPOSED STAMPED CONCRETE BOULEVARD

140th STREET WIDENING - 88 AVENUE TO 92 AVENUE